
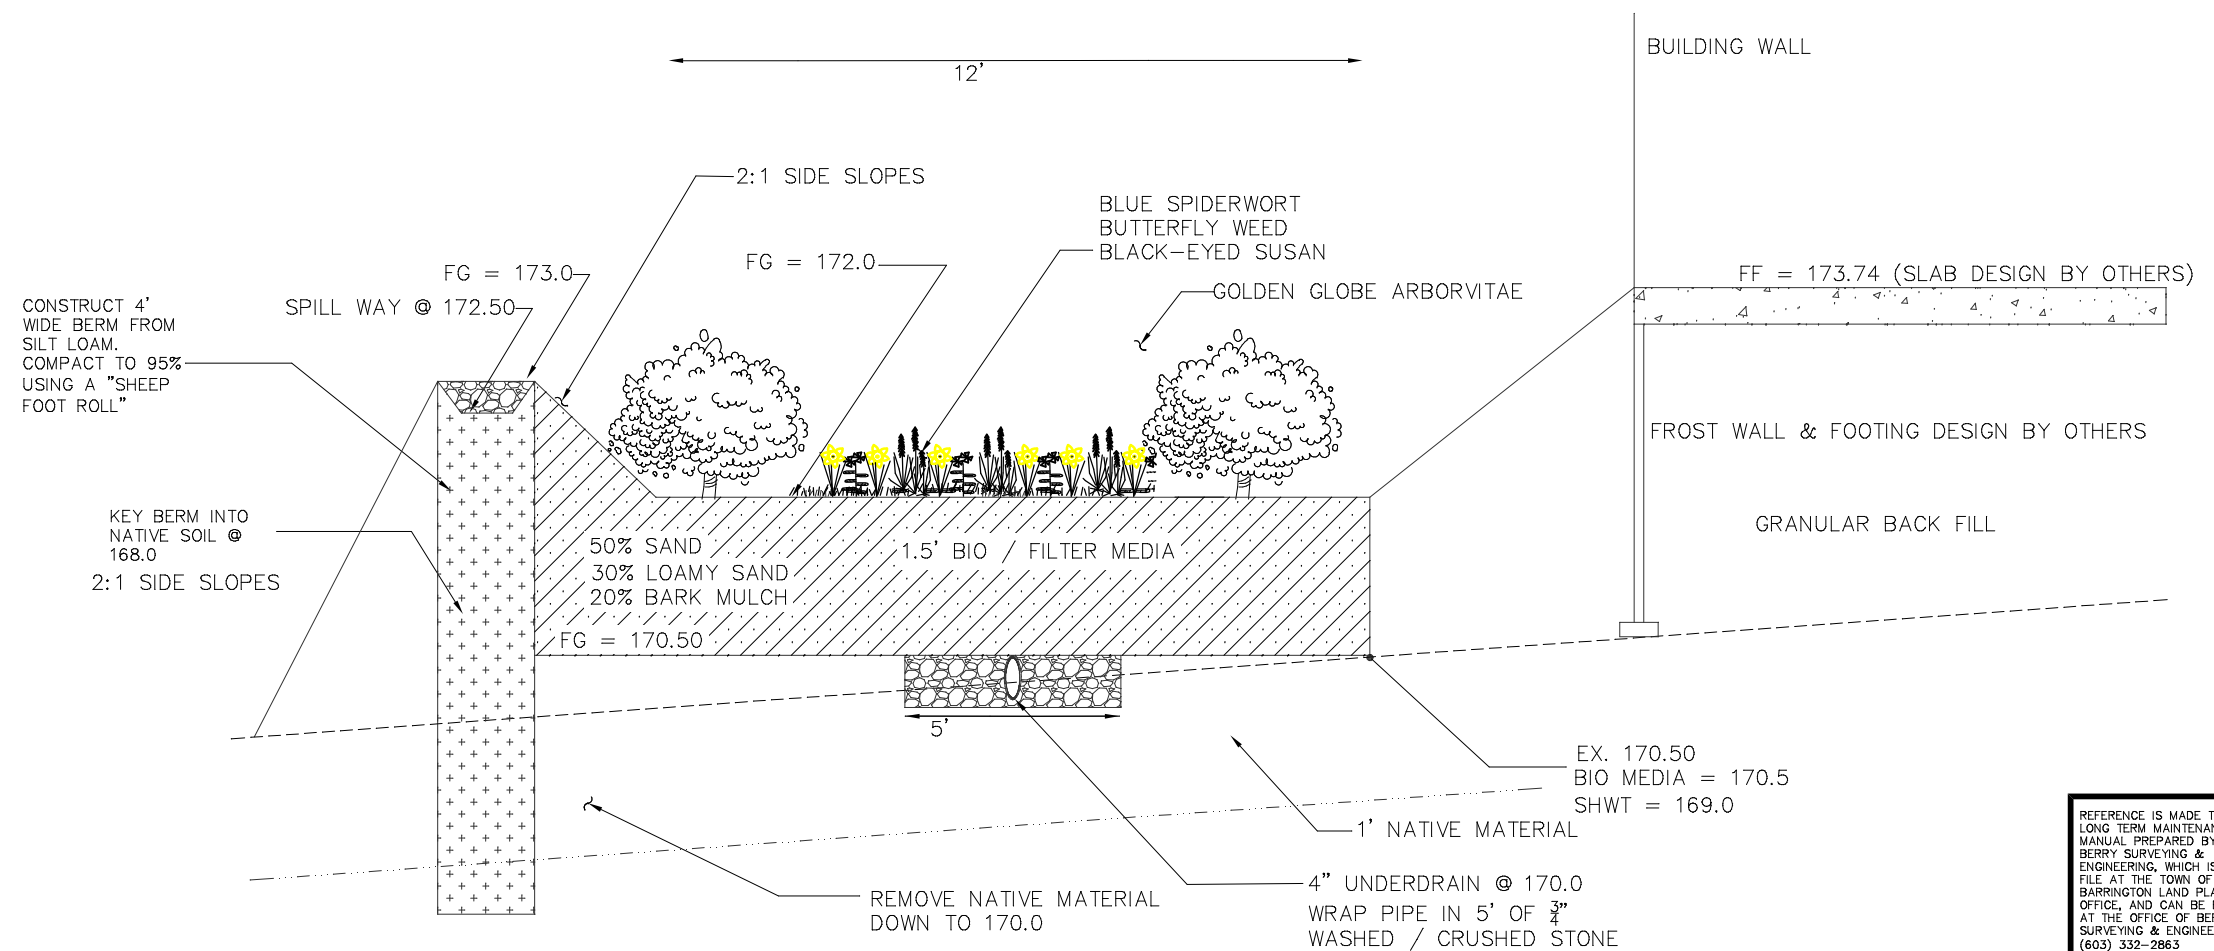


SCALE 1" = 10'

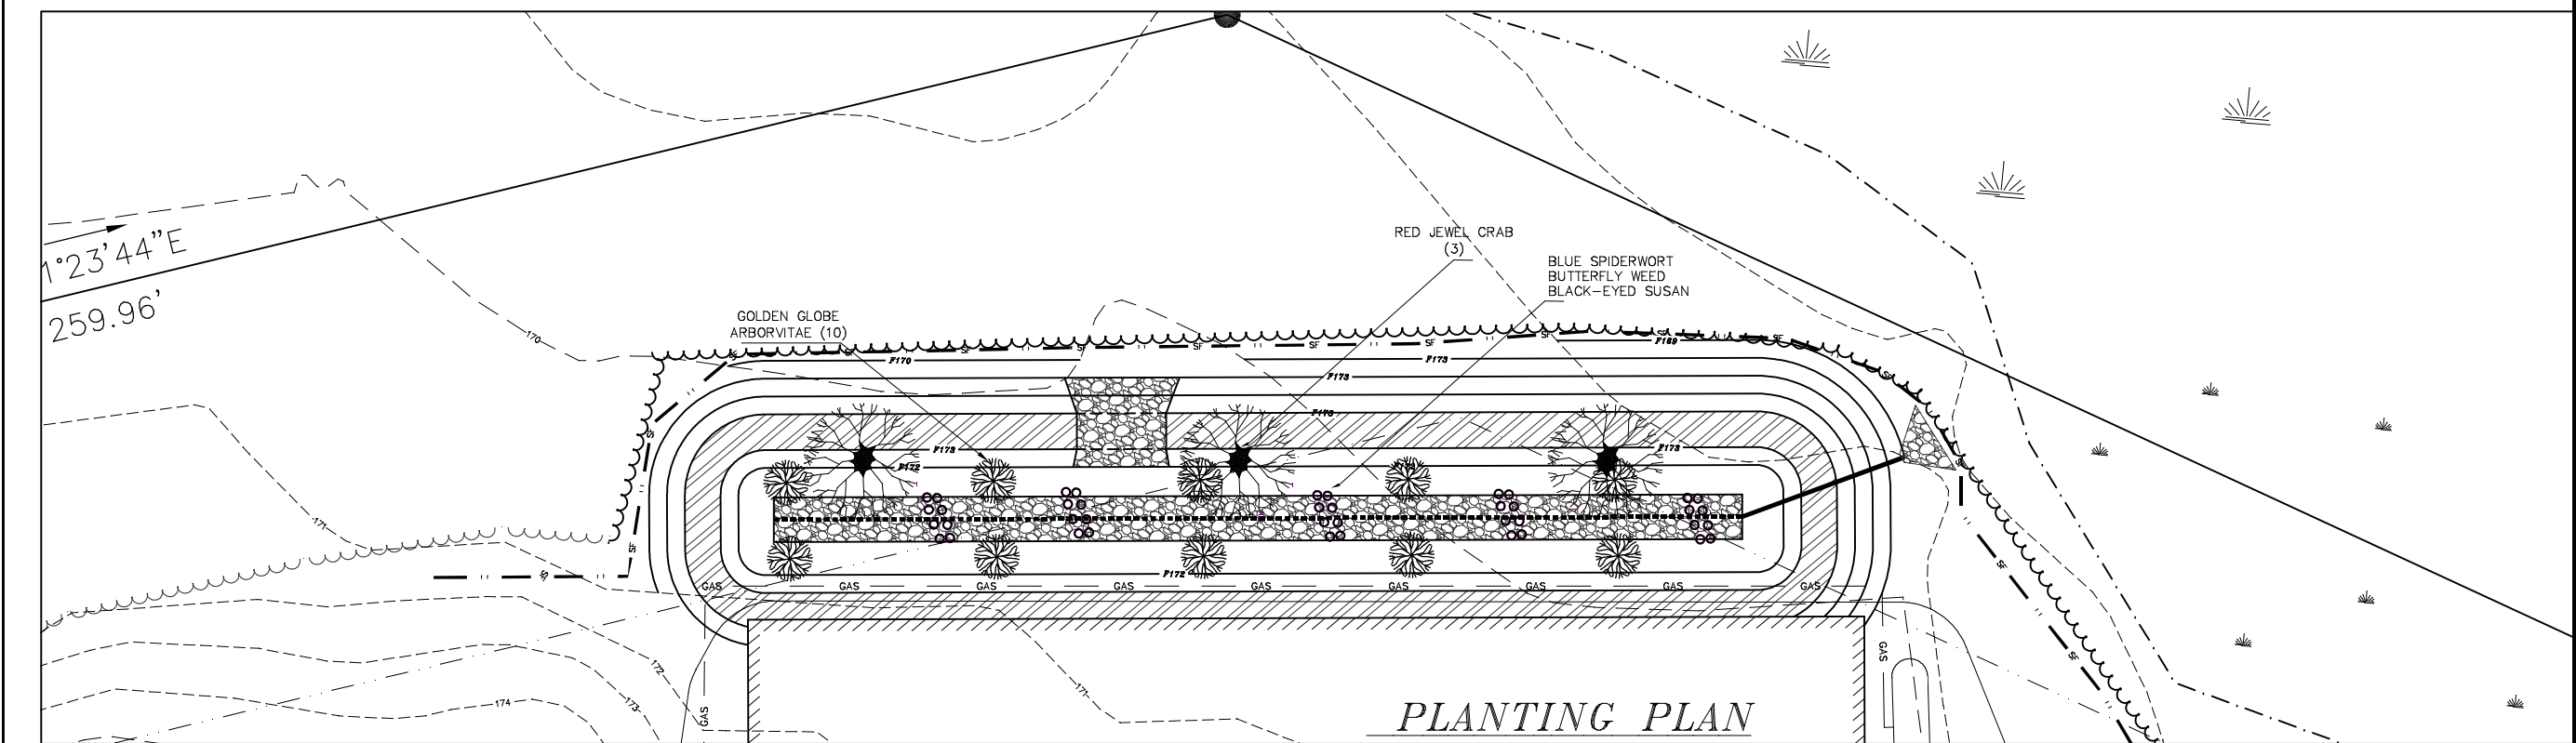

REFERENCE IS MADE TO A LONG TERM MAINTENANCE MANUAL PREPARED BY BERRY SURVEYING & ENGINEERING, WHICH IS ON FILE AT THE TOWN OF BARRINGTON LAND PLANNING OFFICE, AND CAN BE FOUND AT THE OFFICE OF BERRY SURVEYING & ENGINEERING. (603) 332-2863

R-101

REVISION	DATE	DESCRIPTION

RAIN GARDEN CONSTRUCTION DETAIL  
FOR  
STEPPINGSTONE FARM PARTNERSHIP  
COMMERCE WAY  
BARRINGTON, N.H.  
TAX MAP 250, LOT 79

BERRY SURVEYING & ENGINEERING  
335 SECOND CROWN POINT ROAD  
BARRINGTON, N.H. 03302-2863  
SCALE : 1 IN. EQUALS 10 FT.  
DATE : JANUARY 1, 2013  
FILE NO. : DB 2012-120

